


This drawing is the property of the DRAWING
 shall not be reproduced without permission
 COURT.
 THE CONTRACTOR must check all drawings
 who work or draw drawings and any discrepancy
 attention of the DIRECTOR OF ESTATES
 DO NOT SCALE FROM THIS DRAWING

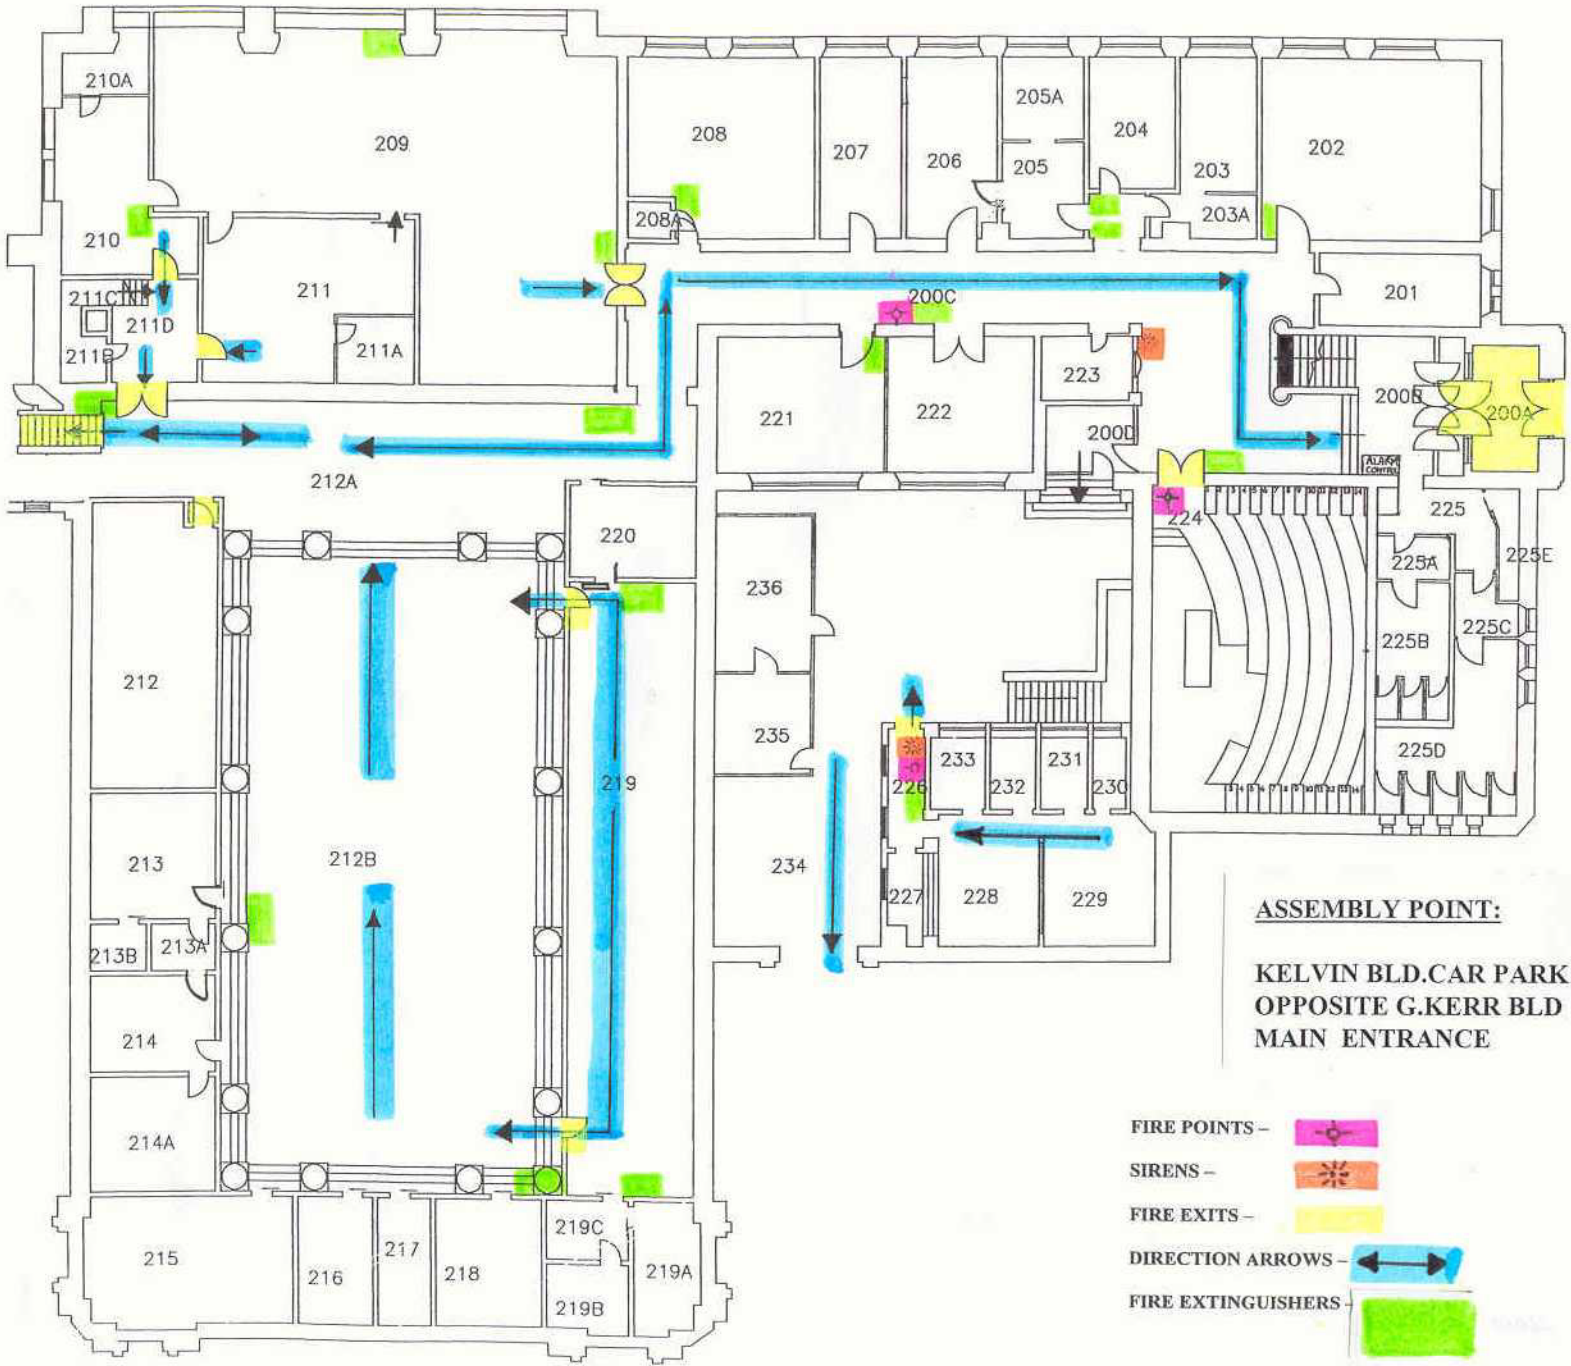

Notes:

A	5/789	Room 211A side
Date		Revision

DIRECTOR OF ESTATES AND



Job Title

Drawing Title:
 Graham Kerr Bu
 Level 2

Date: 07/99

Drawn: Checked:

Drawing No.: 125/02